


## MANAGEMENT COMPARTMENTS

1. SOUTH FACING EMBANKMENT AND SLOPE DOWN TO STREAM.
2. WEST FACING EMBANKMENT, POND & SURROUNDING AREA.

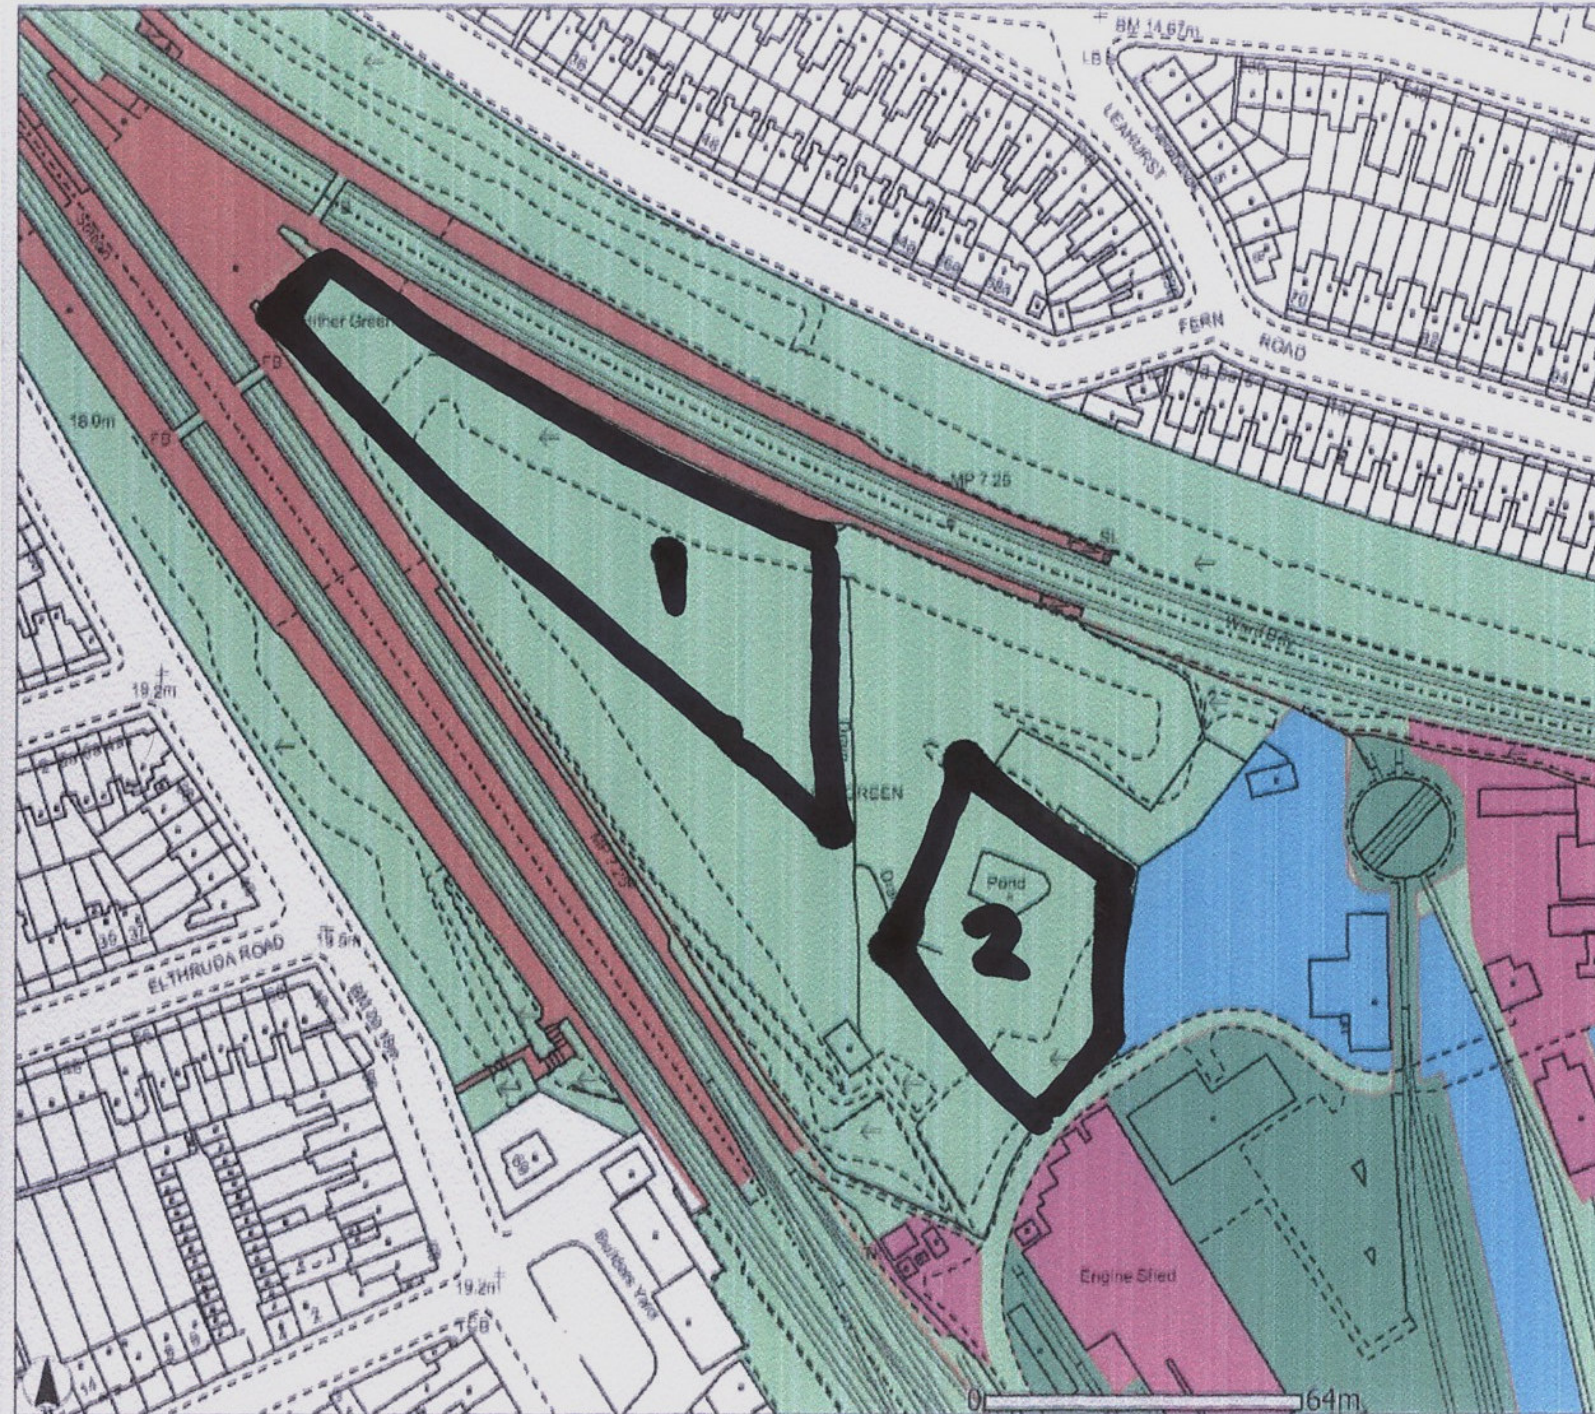

### HITHER GREEN

Plot Scale 1:1573

Plot Date 7/9/2004

